


Plot Data
Design File = J:\05117\02\RDW\proposed li.plt
STORMER Date = Wed Jan 09 07:49:02 2008
Plot File = J:\05117\02\RDW\proposed li.prf
Pen Table = \\msn-plot\equorum\TBL VHP_ms_Color_Half.tbl
Levels On = 1-63

Reference Files
Ref. File 1 = J:\05117\02\RDW\bmc120607.dgn (1) bmc
Ref. File 2 = J:\05117\02\RDW\bmrmt.dgn (2) bmr
Ref. File 3 = J:\05117\02\RDW\proposed.dgn (3) pro
Ref. File 4 = J:\05117\02\RDW\geoprobe.dgn (4) geo

Logical Names
Levels
(1) 1-3,5-9,23,27-29,36
(2) 1-63
(3) 1-63
(4) 1-63

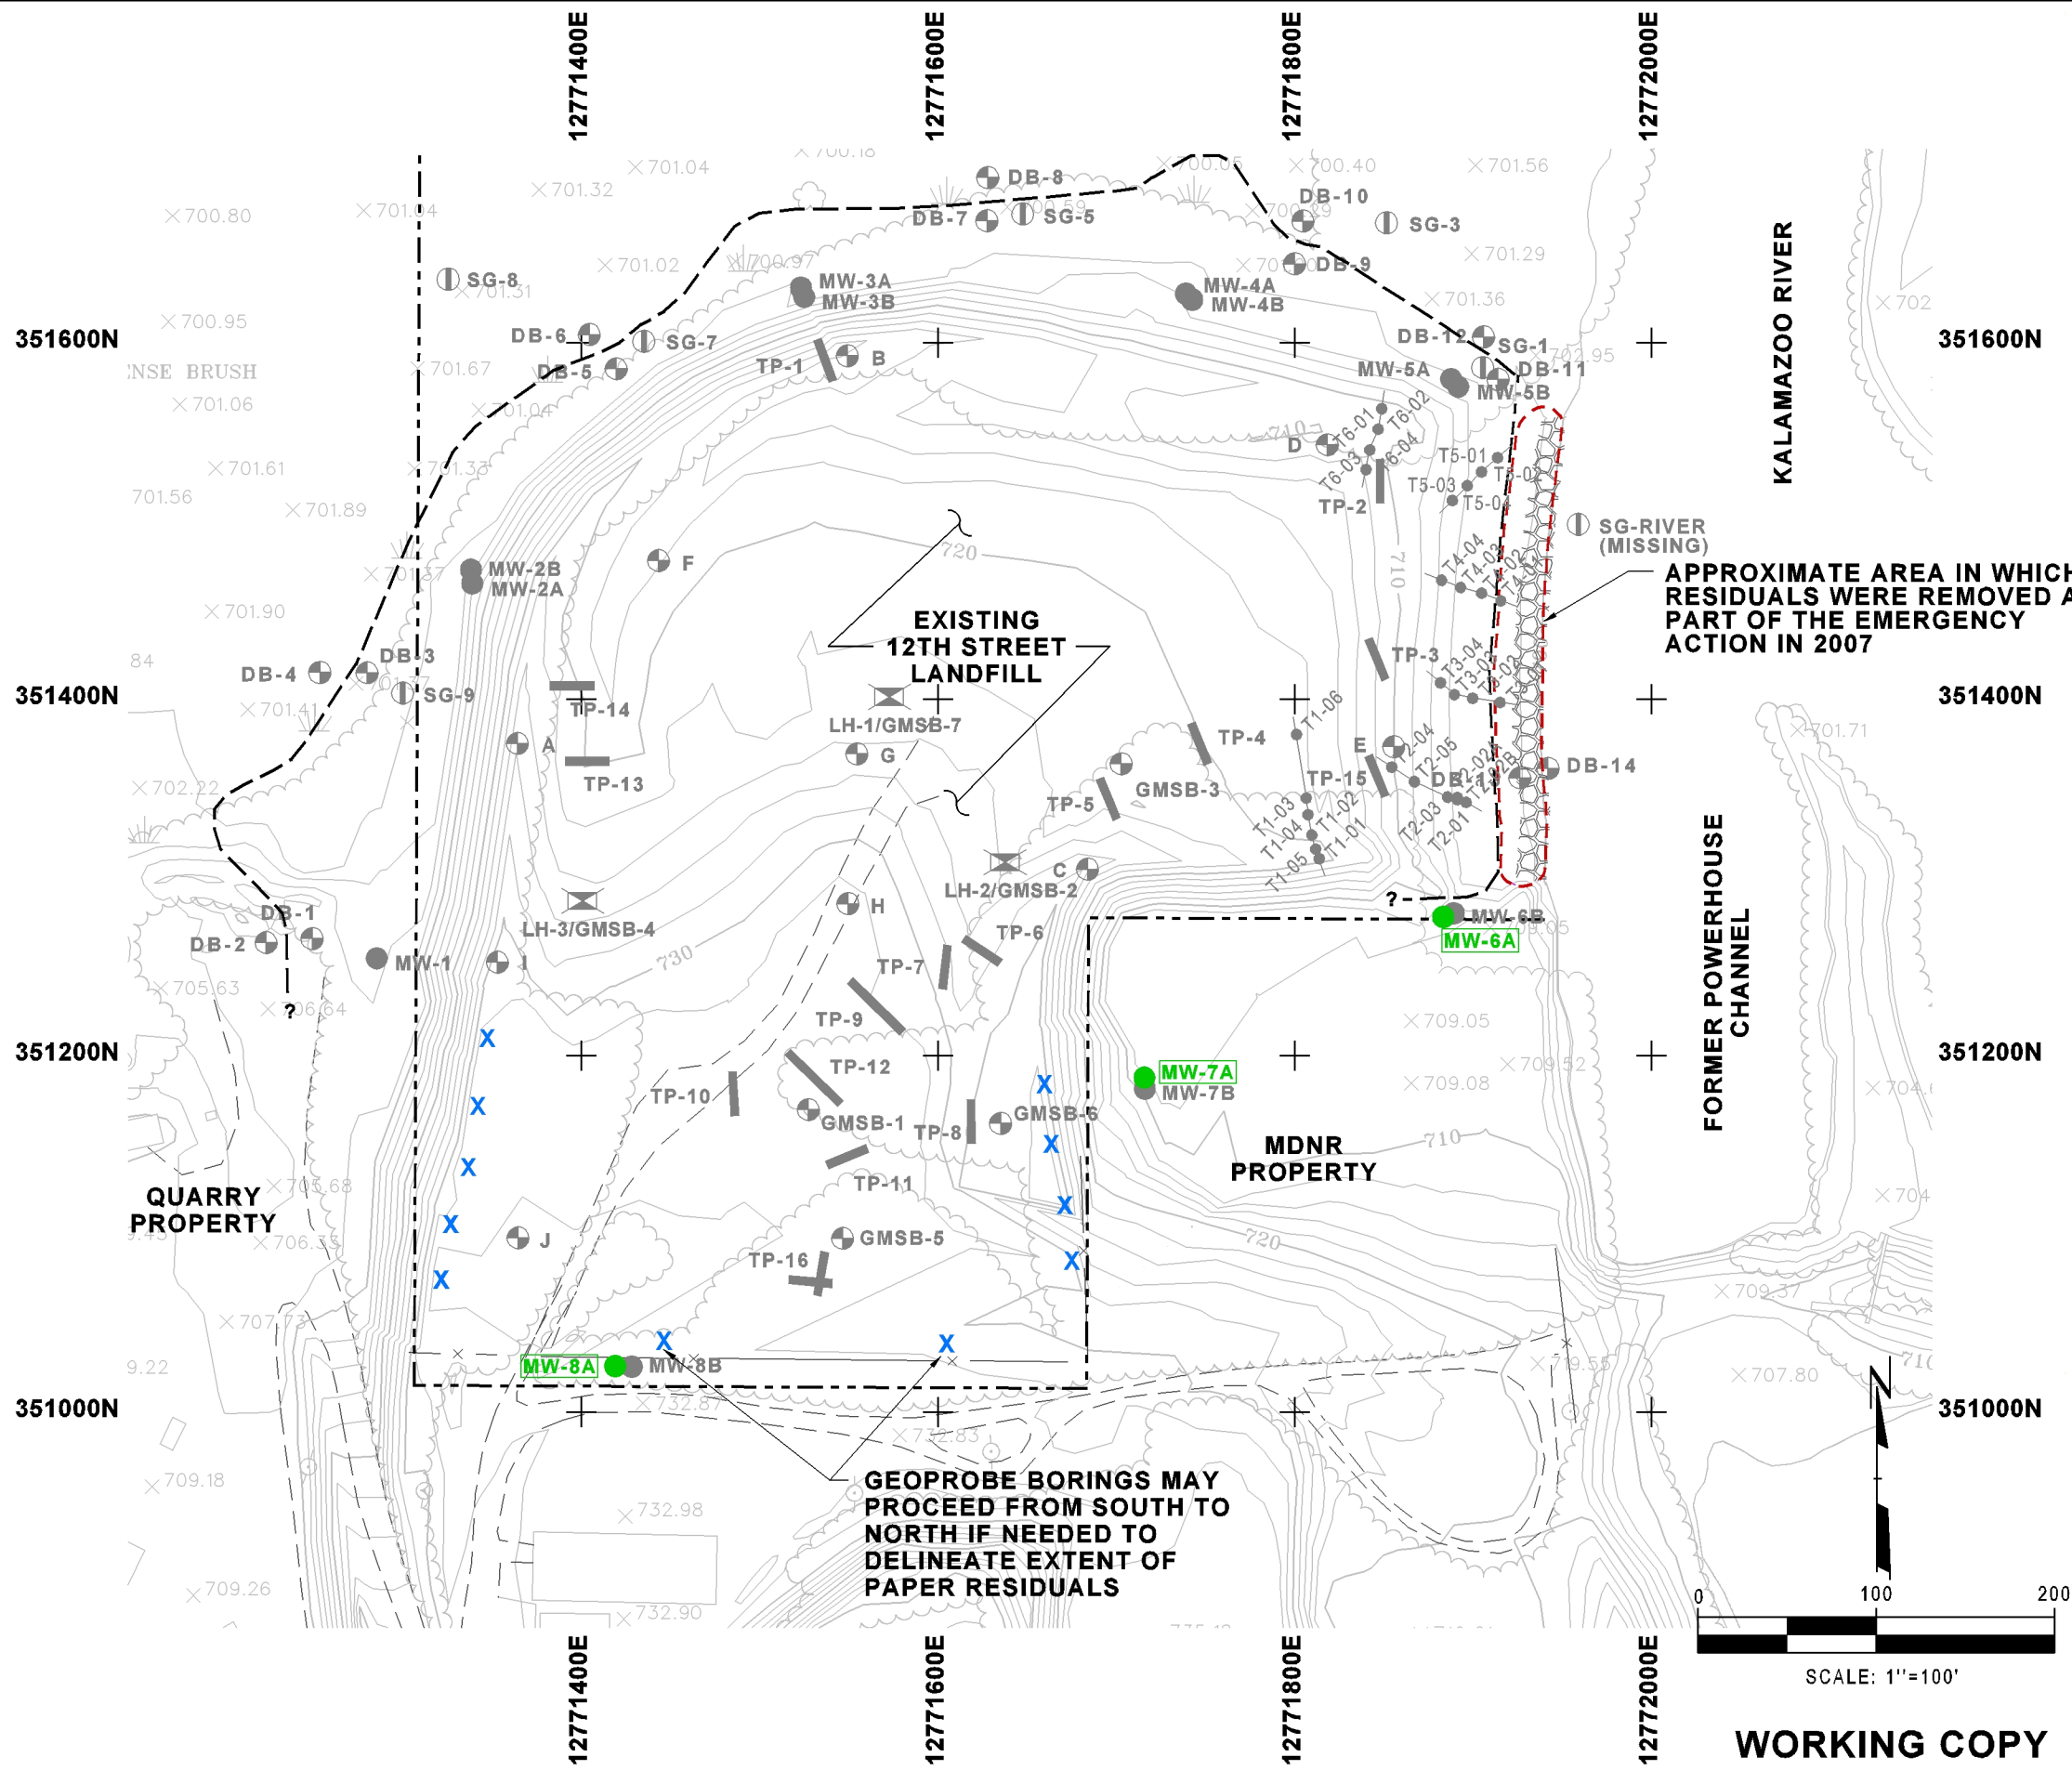

LEGEND

- APPROXIMATE PROPERTY BOUNDARY
- + GRID LOCATION
- - - EXISTING UNPAVED ROAD
- - - EXISTING FENCE
- EXISTING BUILDING
- 730 EXISTING 10' CONTOUR
- 732.1 EXISTING 2' CONTOUR
- x732.1 EXISTING SPOT ELEVATION
- EXISTING TREES AND/OR BRUSH
- - - EXISTING WETLAND LIMITS
- APPROXIMATE LIMITS OF PAPER RESIDUALS USING VISUAL CRITERIA
- MW-10 EXISTING MONITORING WELL LOCATION
- MW-6A EXISTING MONITORING WELL LOCATION SCREENED IN VADOSE ZONE (POTENTIAL LANDFILL GAS MONITORING LOCATION)
- SG-3 EXISTING STAFF GAUGE
- C FORMER SOIL BORING LOCATION
- LH-1/GMSB-7 EXISTING LEACHATE HEADWELL LOCATION
- TP-14 FORMER TEST PIT LOCATION
- T5-01 FORMER GEOPROBE LOCATION
- X PROPOSED GEOPROBE BORING LOCATION

NOTES

- BASE TOPOGRAPHY PROVIDED BY OAS, INC. OF SEYMOUR, INDIANA BASED ON AERIAL SURVEY DATED 3/30/2005. UPDATED TOPOGRAPHY FOR THE 12TH STREET LANDFILL WAS PROVIDED BY HOLLAND ENGINEERING, INC. SURVEY DATE: DECEMBER 6, 2007.
- COORDINATES ARE MICHIGAN STATE PLANE-SOUTH ZONE. THE VERTICAL DATUM IS NGVD 29.
- PROPERTY BOUNDARY BASED ON LEGAL DESCRIPTION PROVIDED BY USEPA IN A FAX DATED MARCH 30, 2004. COORDINATES FOR S 1/4 CORNER AND N 1/4 CORNER OF SECTION 24 AND NORTH BEARING USED TO PLOT PROPERTY LINE WERE PROVIDED BY HOLLAND ENGINEERING AND ARE BASED ON MICHIGAN STATE PLANE - SOUTH ZONE COORDINATES.
- THE APPROXIMATE LIMITS OF RESIDUALS USING VISUAL CRITERIA WAS DERIVED FROM THE ALLIED PAPER, INC. /PORTAGE CREEK/ KALAMAZOO RIVER SUPERFUND SITE REMEDIAL INVESTIGATION, TECHNICAL MEMORANDUM 8, GERAGHTY AND MILLER, INC. MAY 31, 1994, AND REVISED BASED ON CONSTRUCTION OBSERVATIONS IN 2007.

| | | |
|--|----------------|--------------------------|
| PROJECT: 12TH STREET LANDFILL REMEDIAL DESIGN WORKPLAN OTSEGO TOWNSHIP, MICHIGAN | | |
| SHEET TITLE: PROPOSED LANDFILL INVESTIGATIONS | | |
| DRAWN BY: STORMERL | SCALE: 1"=100' | PROJ. NO. 5117.02 \ RDW |
| CHECKED BY: | | FILE NO. PROPOSED LI.PLT |
| APPROVED BY: | DATE PRINTED: | FIGURE 7 |
| DATE: JANUARY 2008 | | |

744 Heartland Trail
Madison, WI 53717-1934
P.O. Box 8923 53708-8923
Phone: 608.831.4444
Fax: 608.831.3334

RMT

WORKING COPY